




SCAFFOLD DRAWING — Independent Tied — North Elevation

INDEPENDENT · Contract SF-2026-0142 · SCAFF-N-01 · 2026-08-07

ScaffoldForge

Temporary Works Consulting & Design Ltd

ELEVATION (schematic)

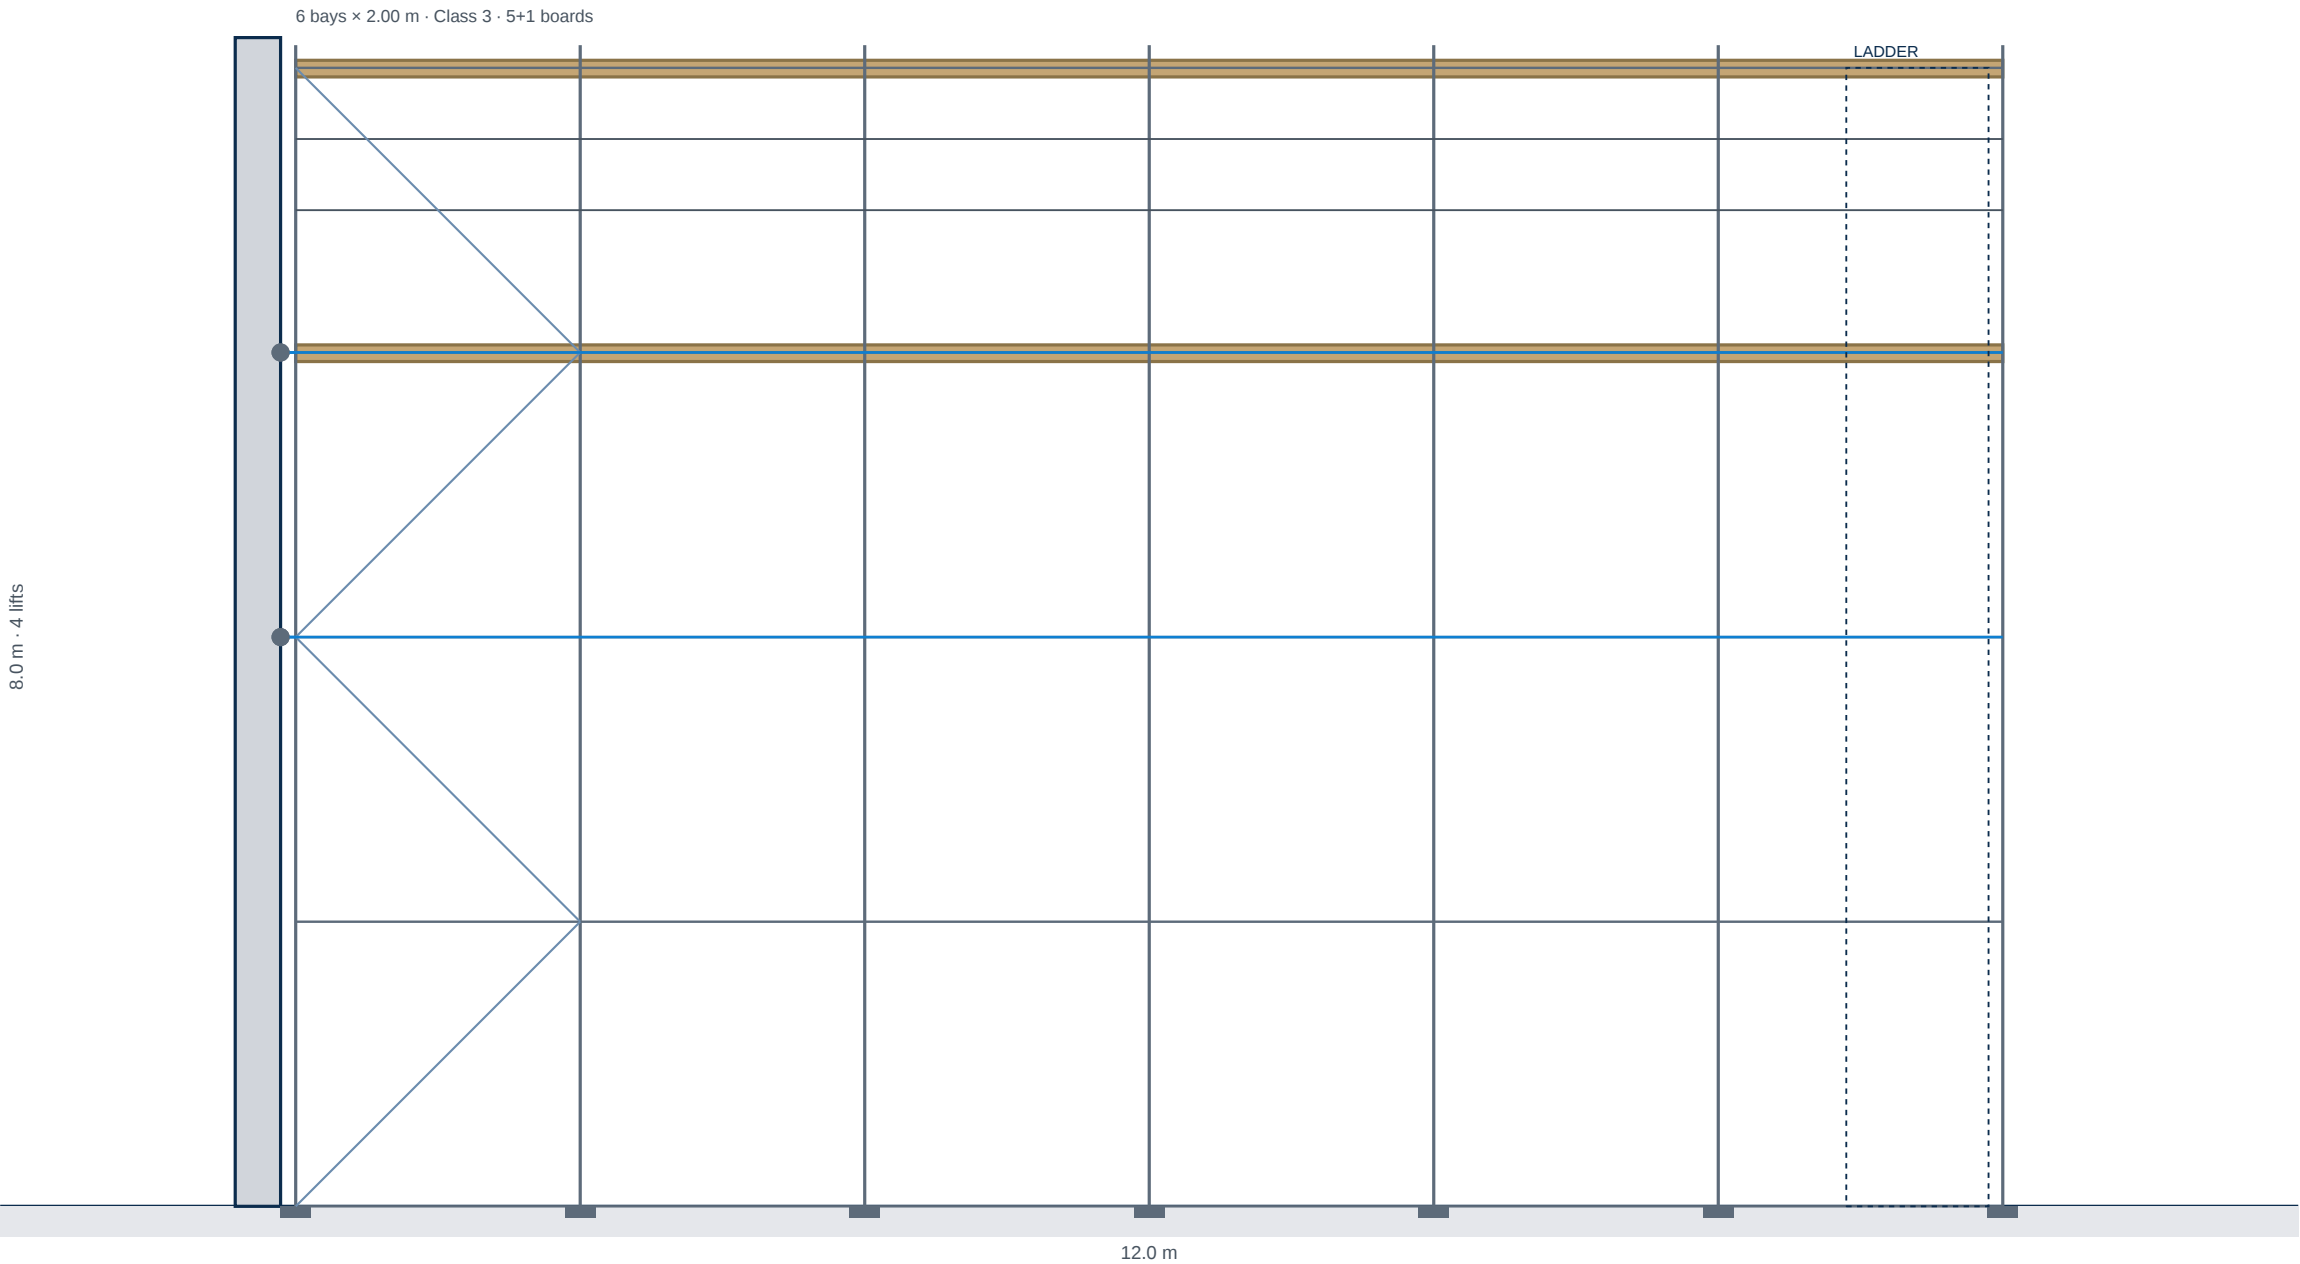

TITLE BLOCK

Project	Independent Tied — North Elevation
Client	Example Main Contractor Ltd
Site	Unit 4, Industrial Estate, Norwich N
Scaffold ref	SCAFF-N-01
Contract	SF-2026-0142
Company	Temporary Works Consulting & Des
Prepared by	D. Miller
Position	Temporary Works Designer
Date	2026-08-07
Scale	NTS (schematic)
Sheet	A3 — Elevation / Plan

WITHIN TG20:21 ENVELOPE

Type
Independent

Length
12.0 m

Height
8.0 m

Bays / Lifts
6 / 4

Bay / Lift
2.00 / 2.00 m

Boards
5+1

Load class
C3 · 2.0 kN/m²

Wind
Low

Leg load
5.6 / 11.7 kN

Tie load
2.9 / 6.9 kN

PLAN (schematic)

